



01 EAST ELEVATION
1/4 : 1 - 0

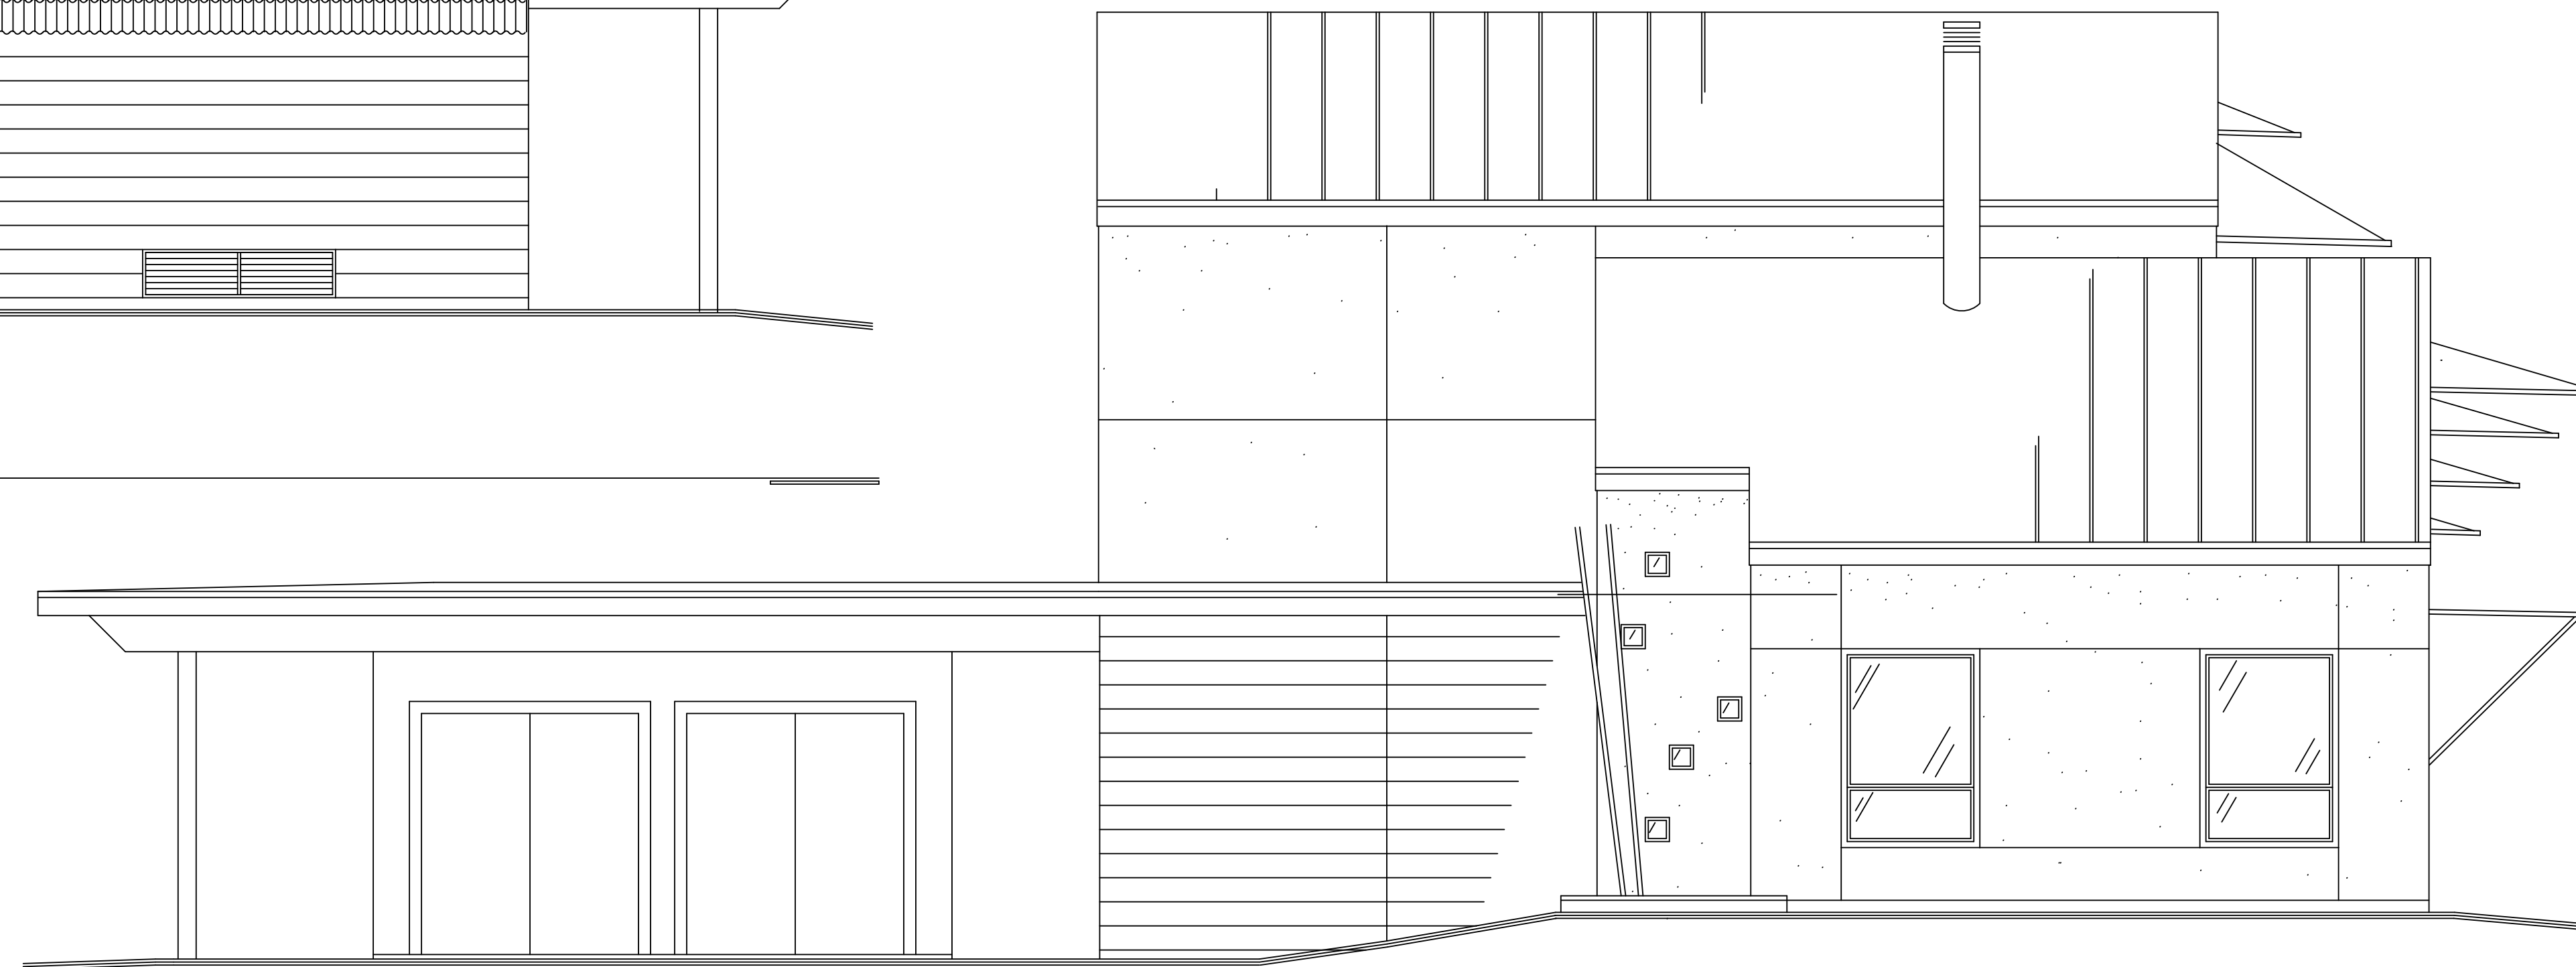


02 WEST ELEVATION
1/4 : 1 - 0




03 SOUTH ELEVATION
1/4 : 1 - 0

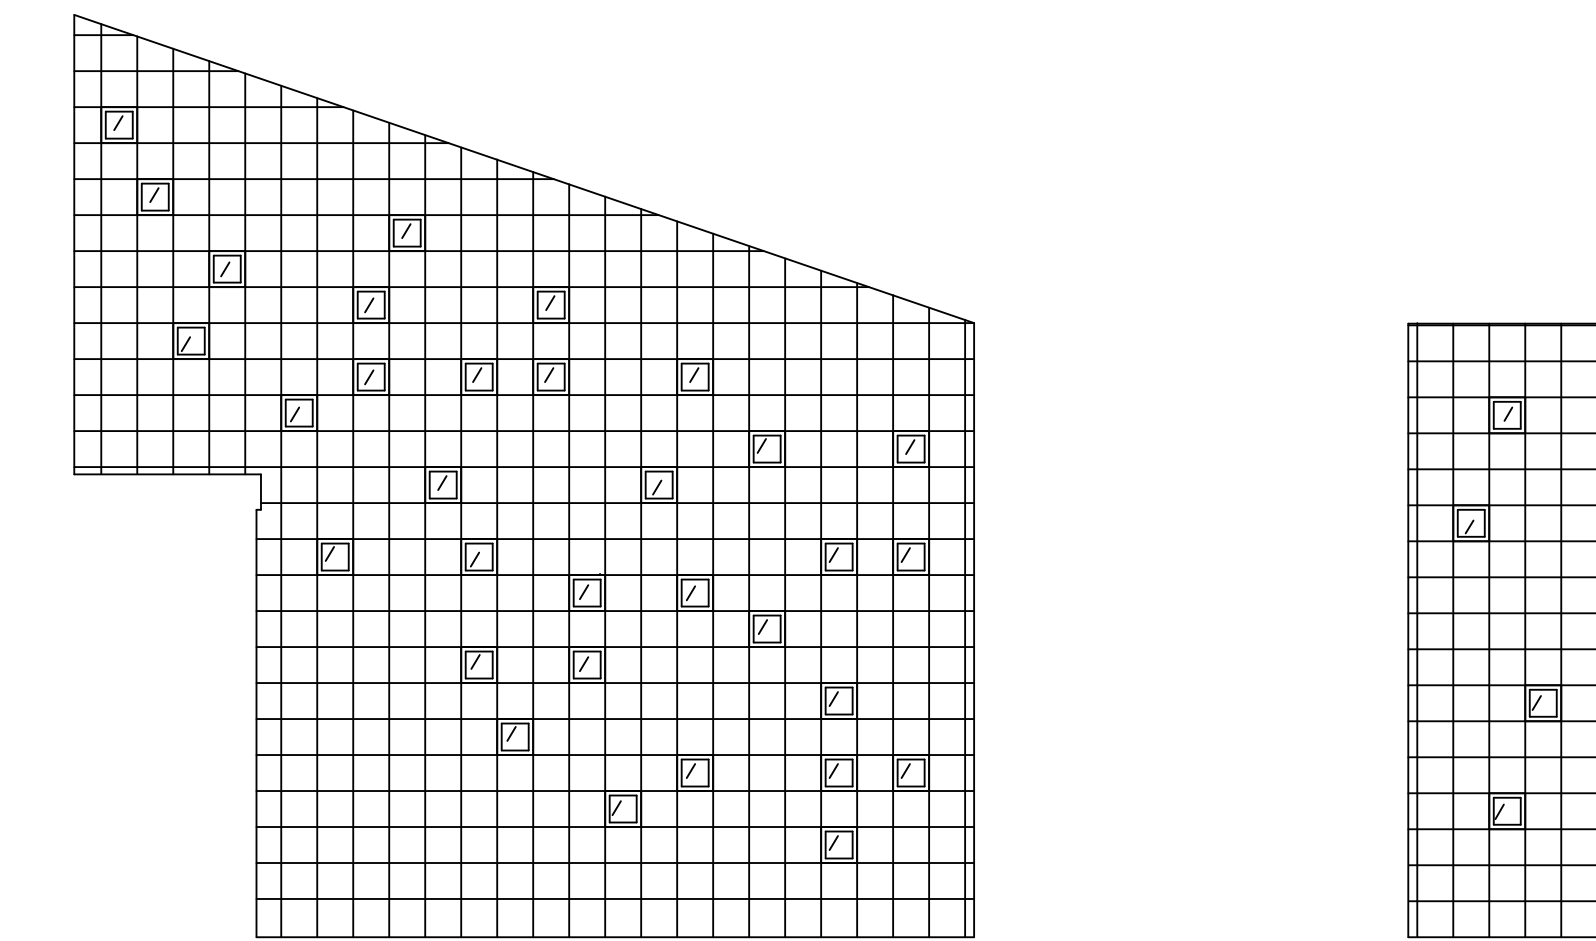


05 GLASS BLOCK WALL
1/4 : 1 - 0

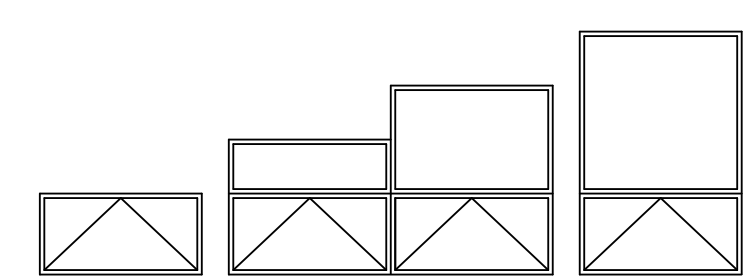

06 WINDOW WALL
1/4 : 1 - 0

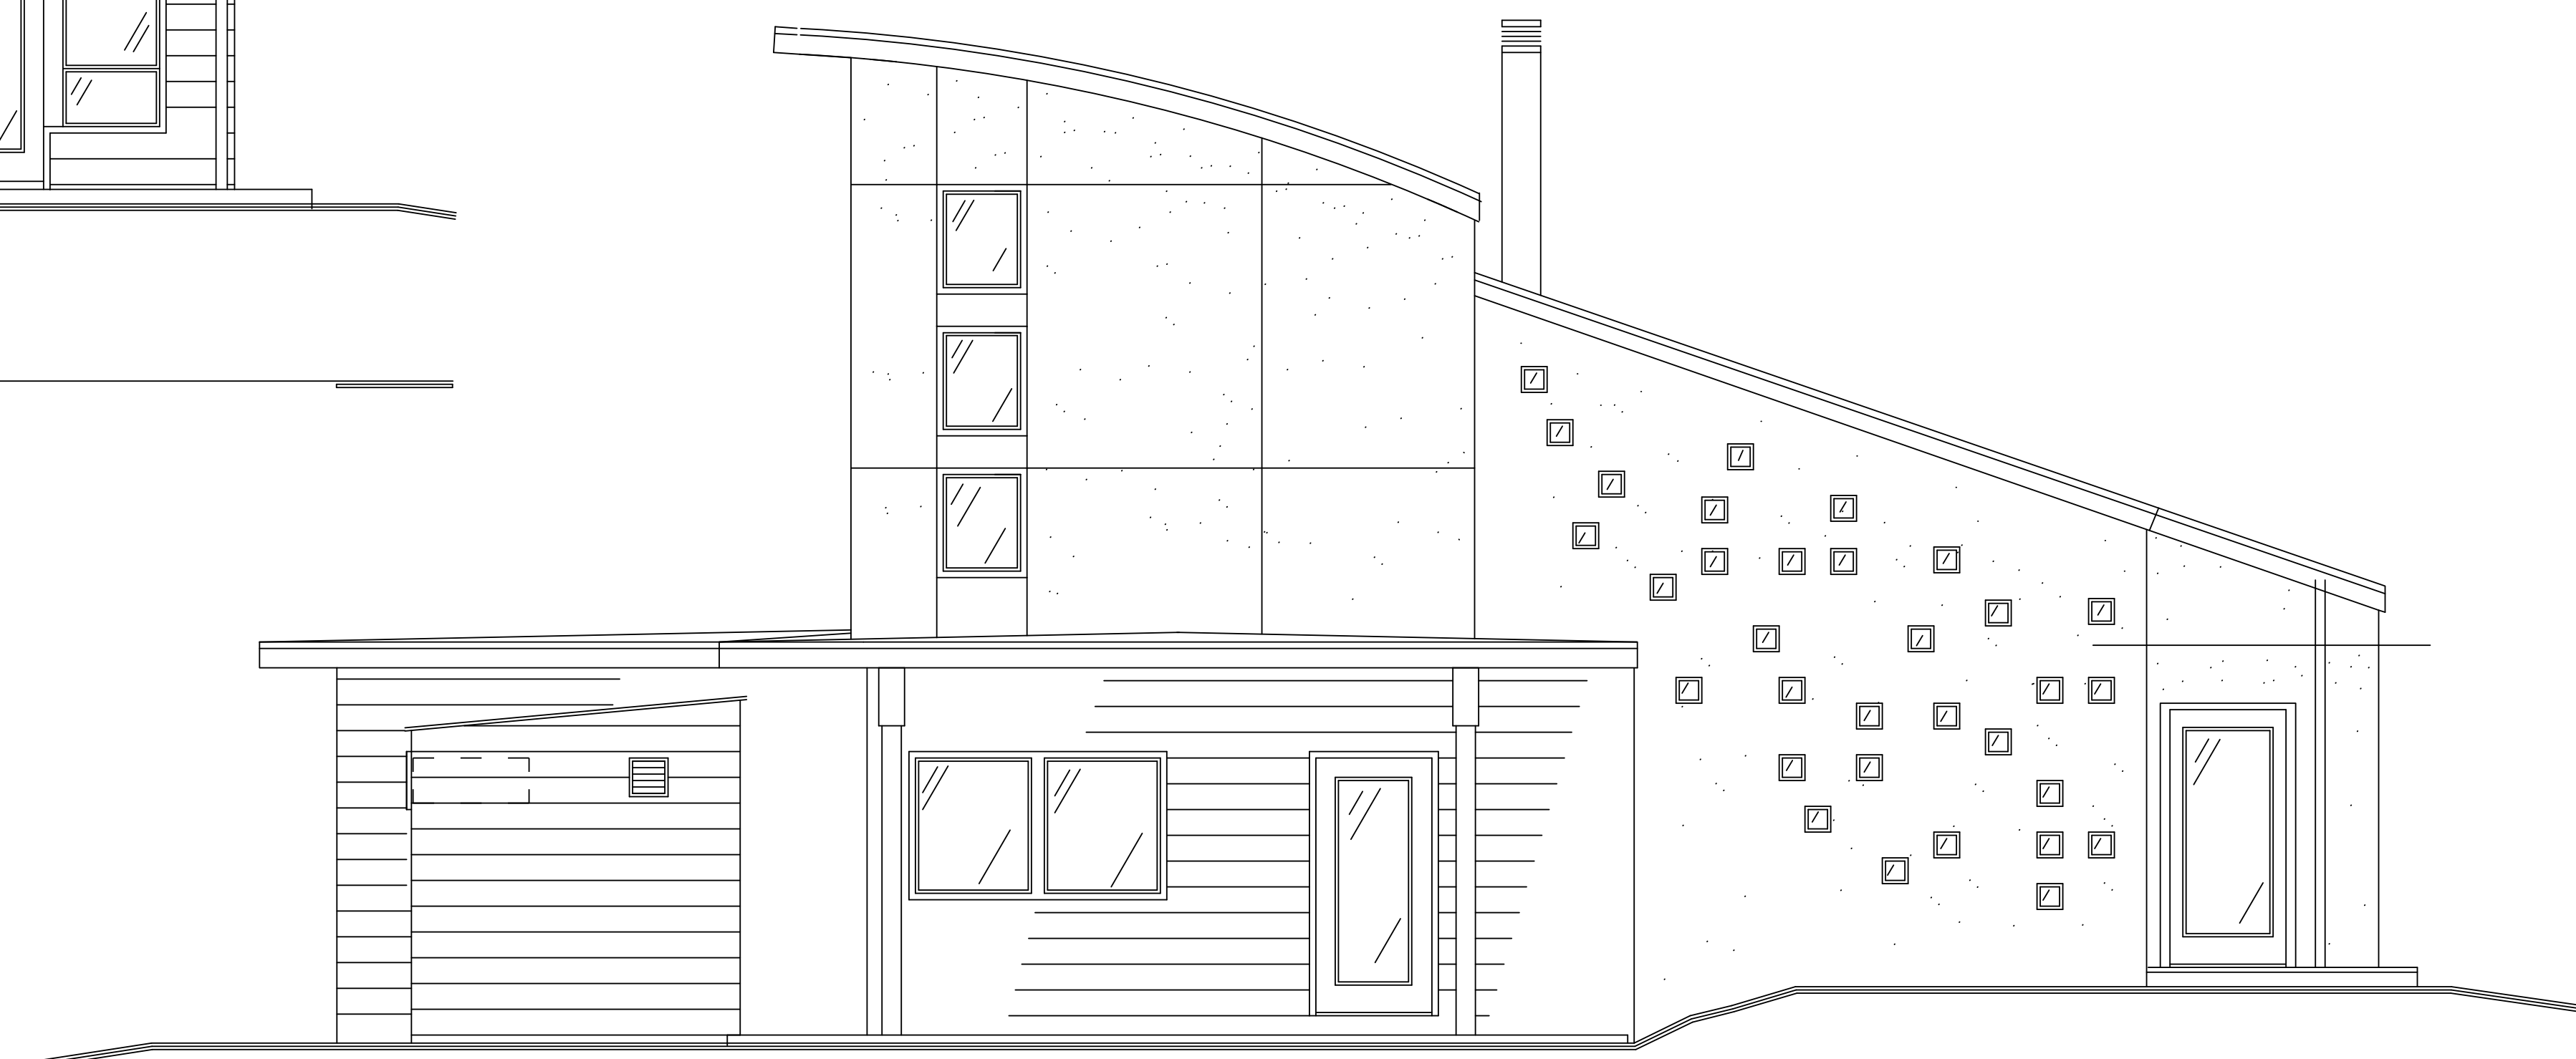

04 NORTH ELEVATION
1/4 : 1 - 0

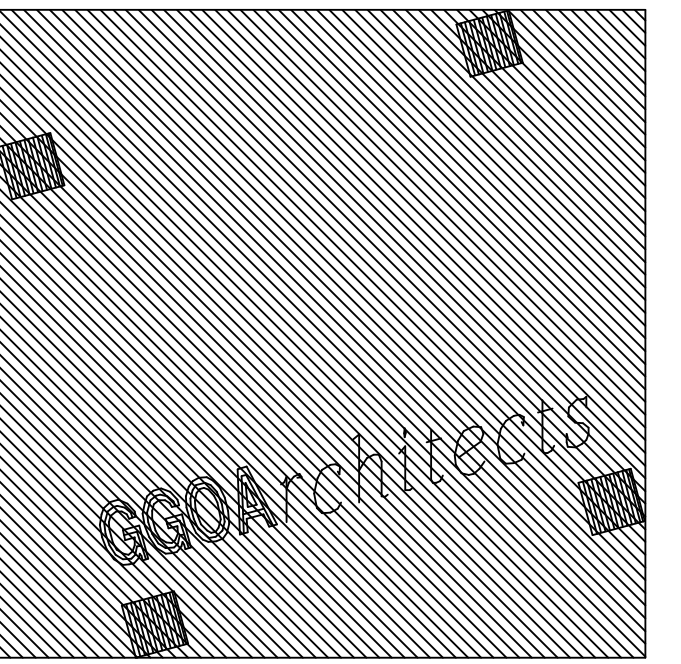

718 N BUCKNER BLVD
SUITE 316
DALLAS
75218
O: 214.328.9091
F: 214.328.4614

ISSUE:
1 DECEMBER 2004
REVISION:
18 SEPTEMBER 2005

HEATHER'S
HOME

GGOA PROJECT NO: 247.00

BUILDING
ELEVATIONS

A4

