



718 N BUCKNER BLVD
SUITE 316
DALLAS
75218
O: 214.328.9091
F: 214.328.4614

ISSUE:
1 DECEMBER 2004
REVISION:
18 SEPTEMBER 2005

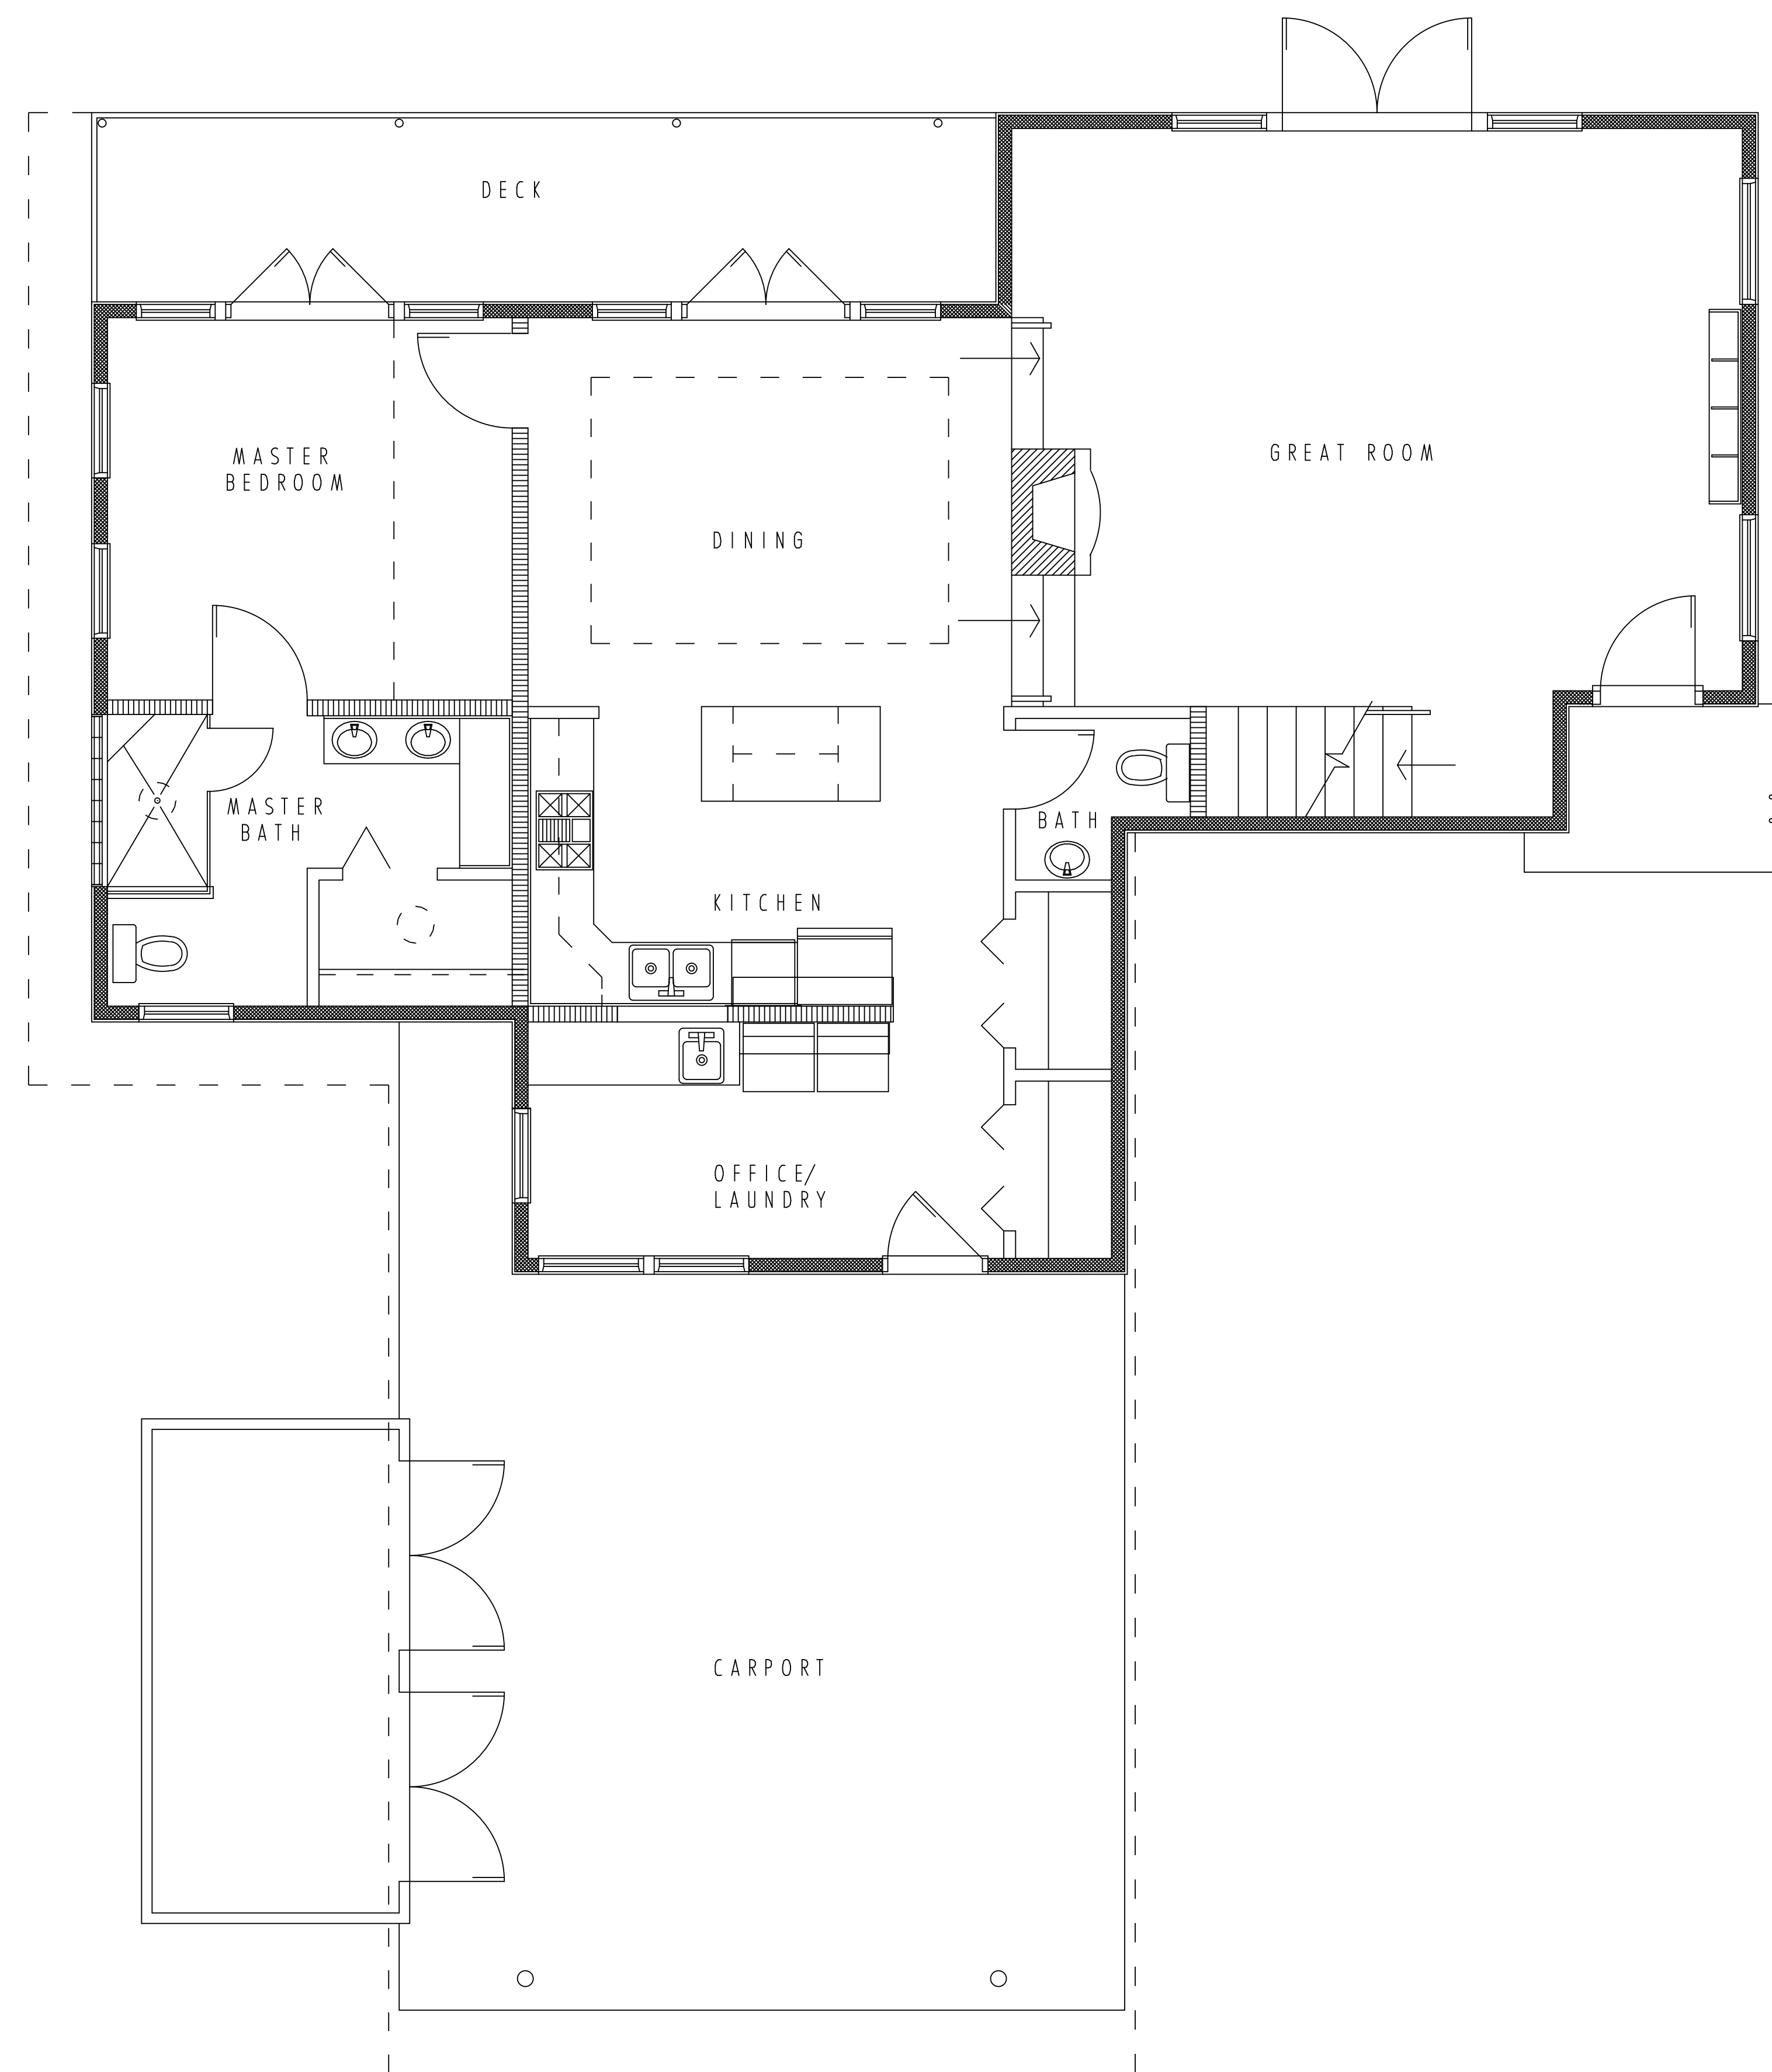

HEATHER'S
HOME

GGOA PROJECT NO: 247.00

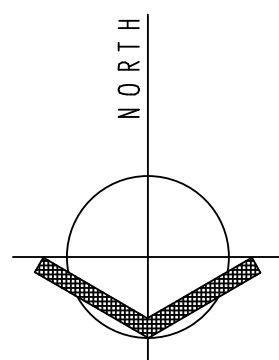

01 FIRST FLOOR PLAN

1/4" = 1'-0"

FLOOR PLAN

A1