
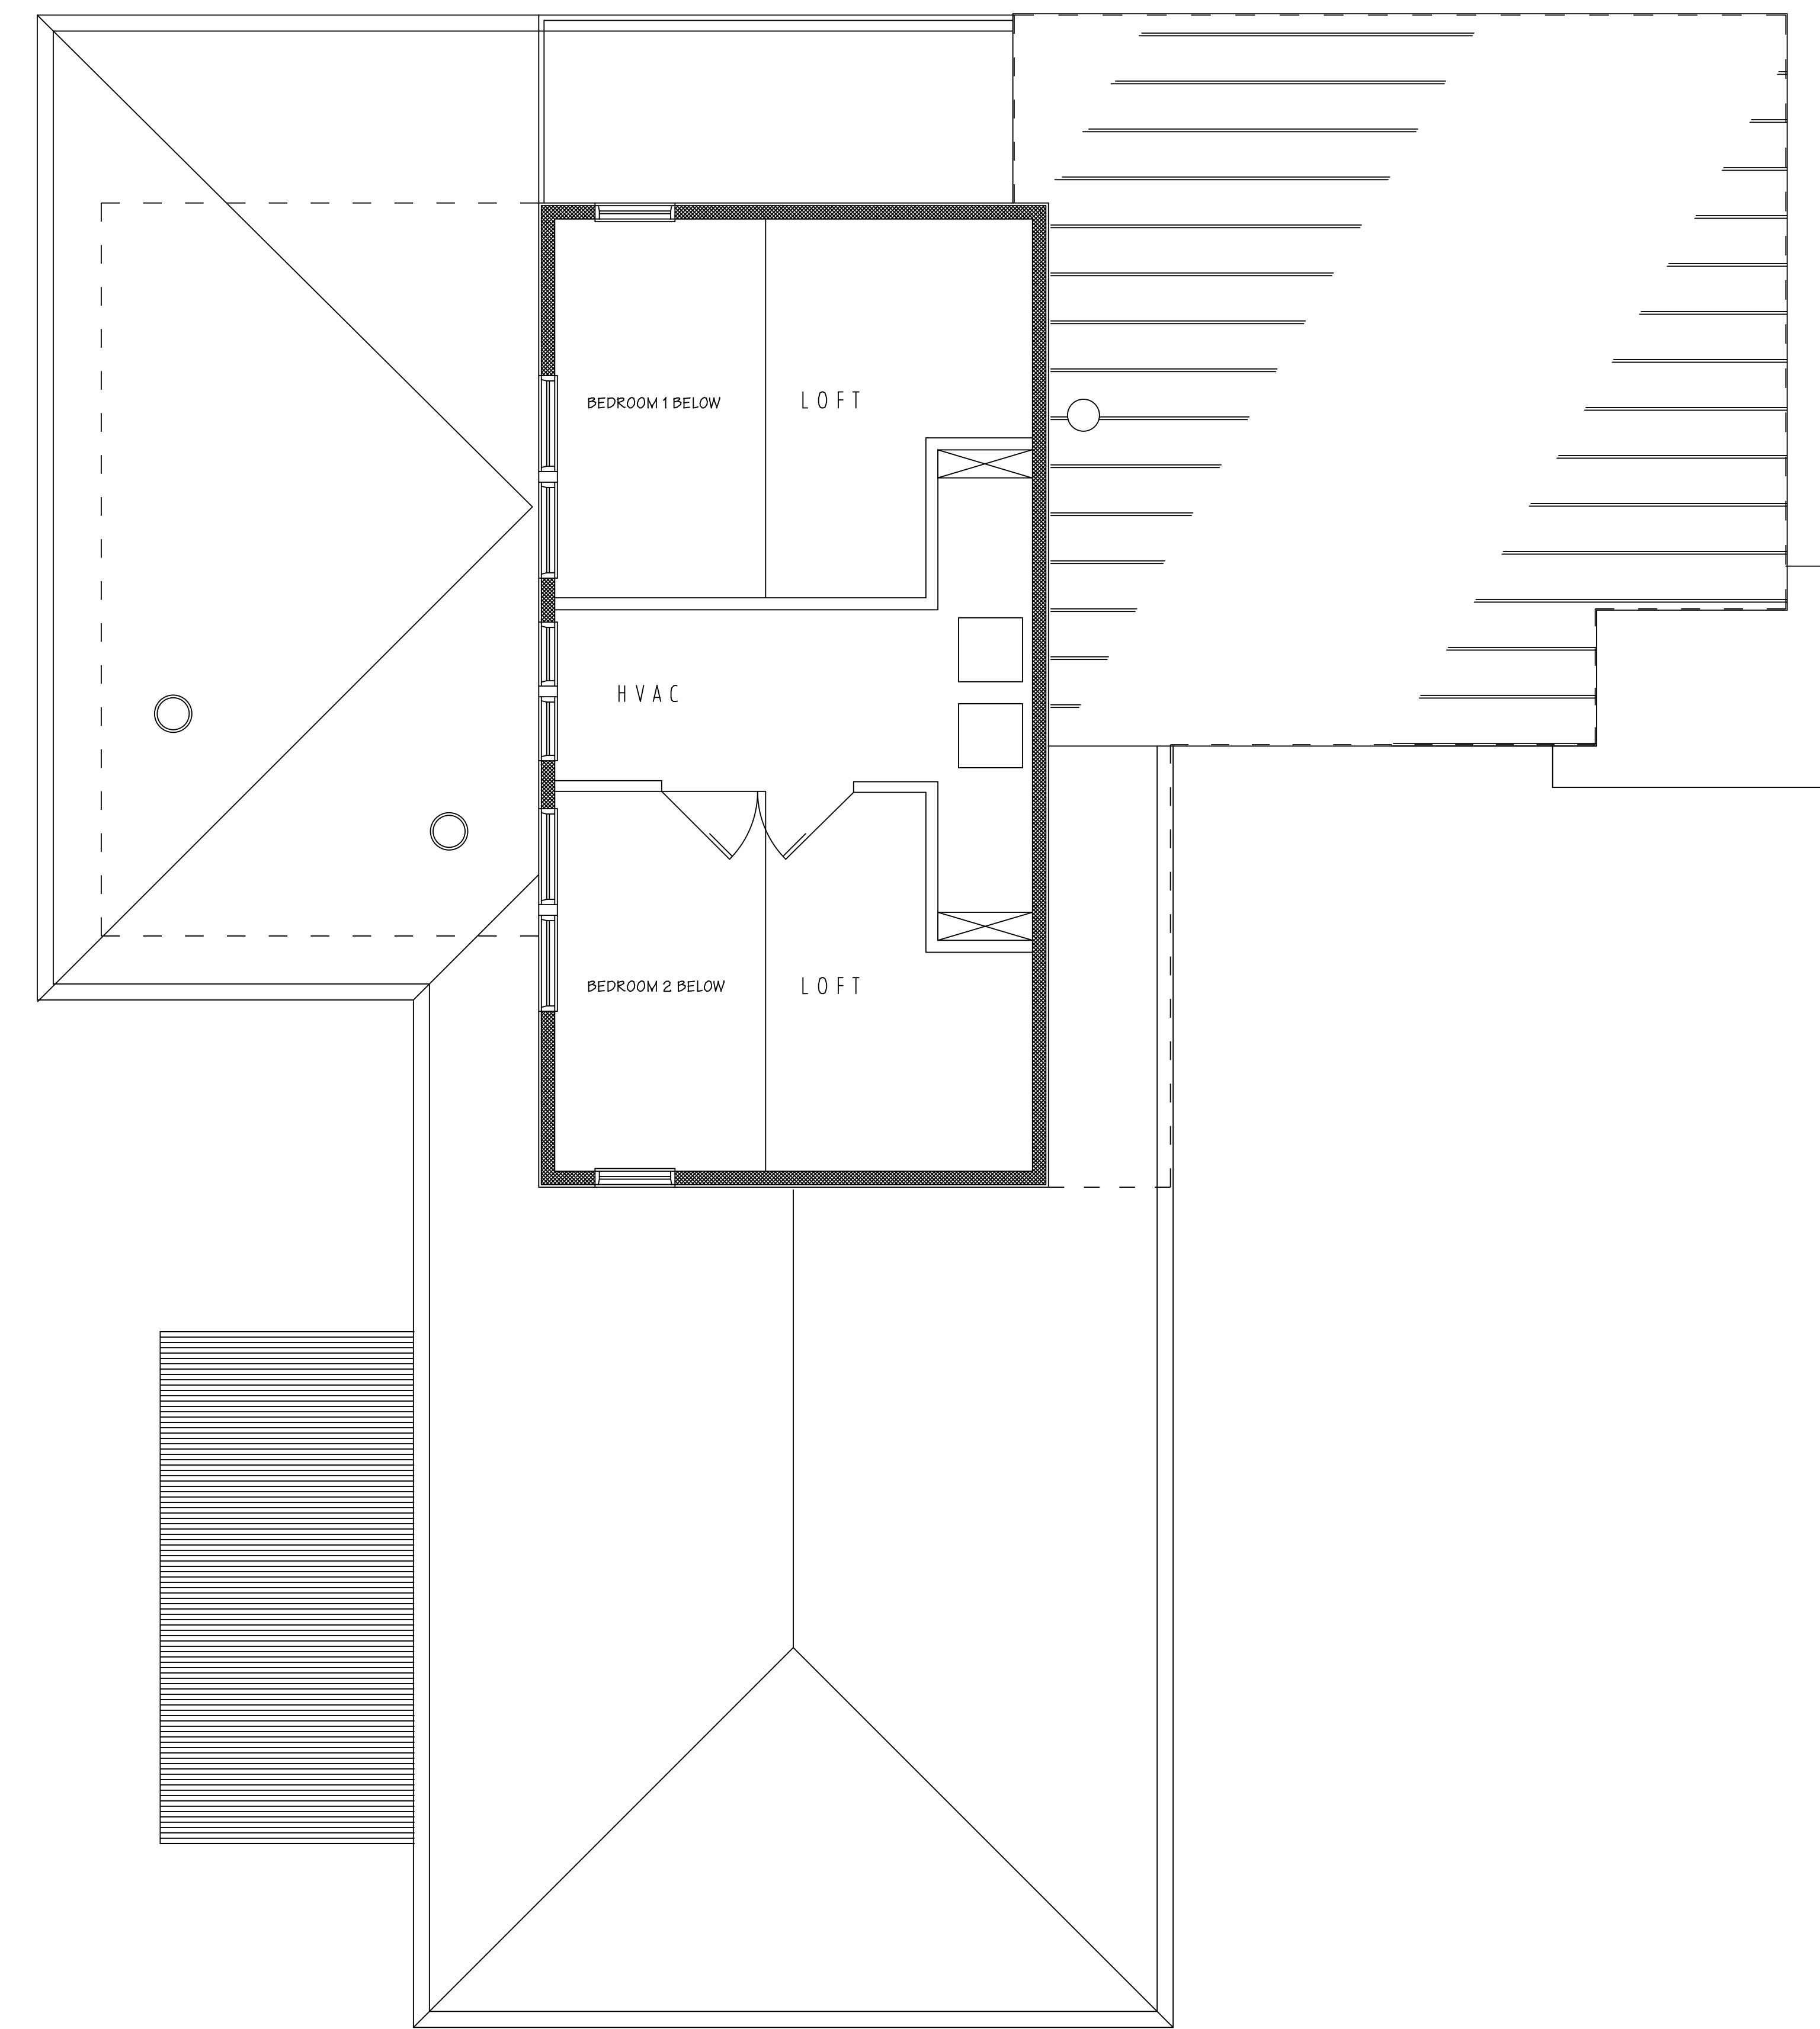


718 N BUCKNER BLVD  
SUITE 316  
DALLAS  
75218  
O: 214.328.9091  
F: 214.328.4614

ISSUE:  
1 DECEMBER 2004  
REVISION:  
18 SEPTEMBER 2005

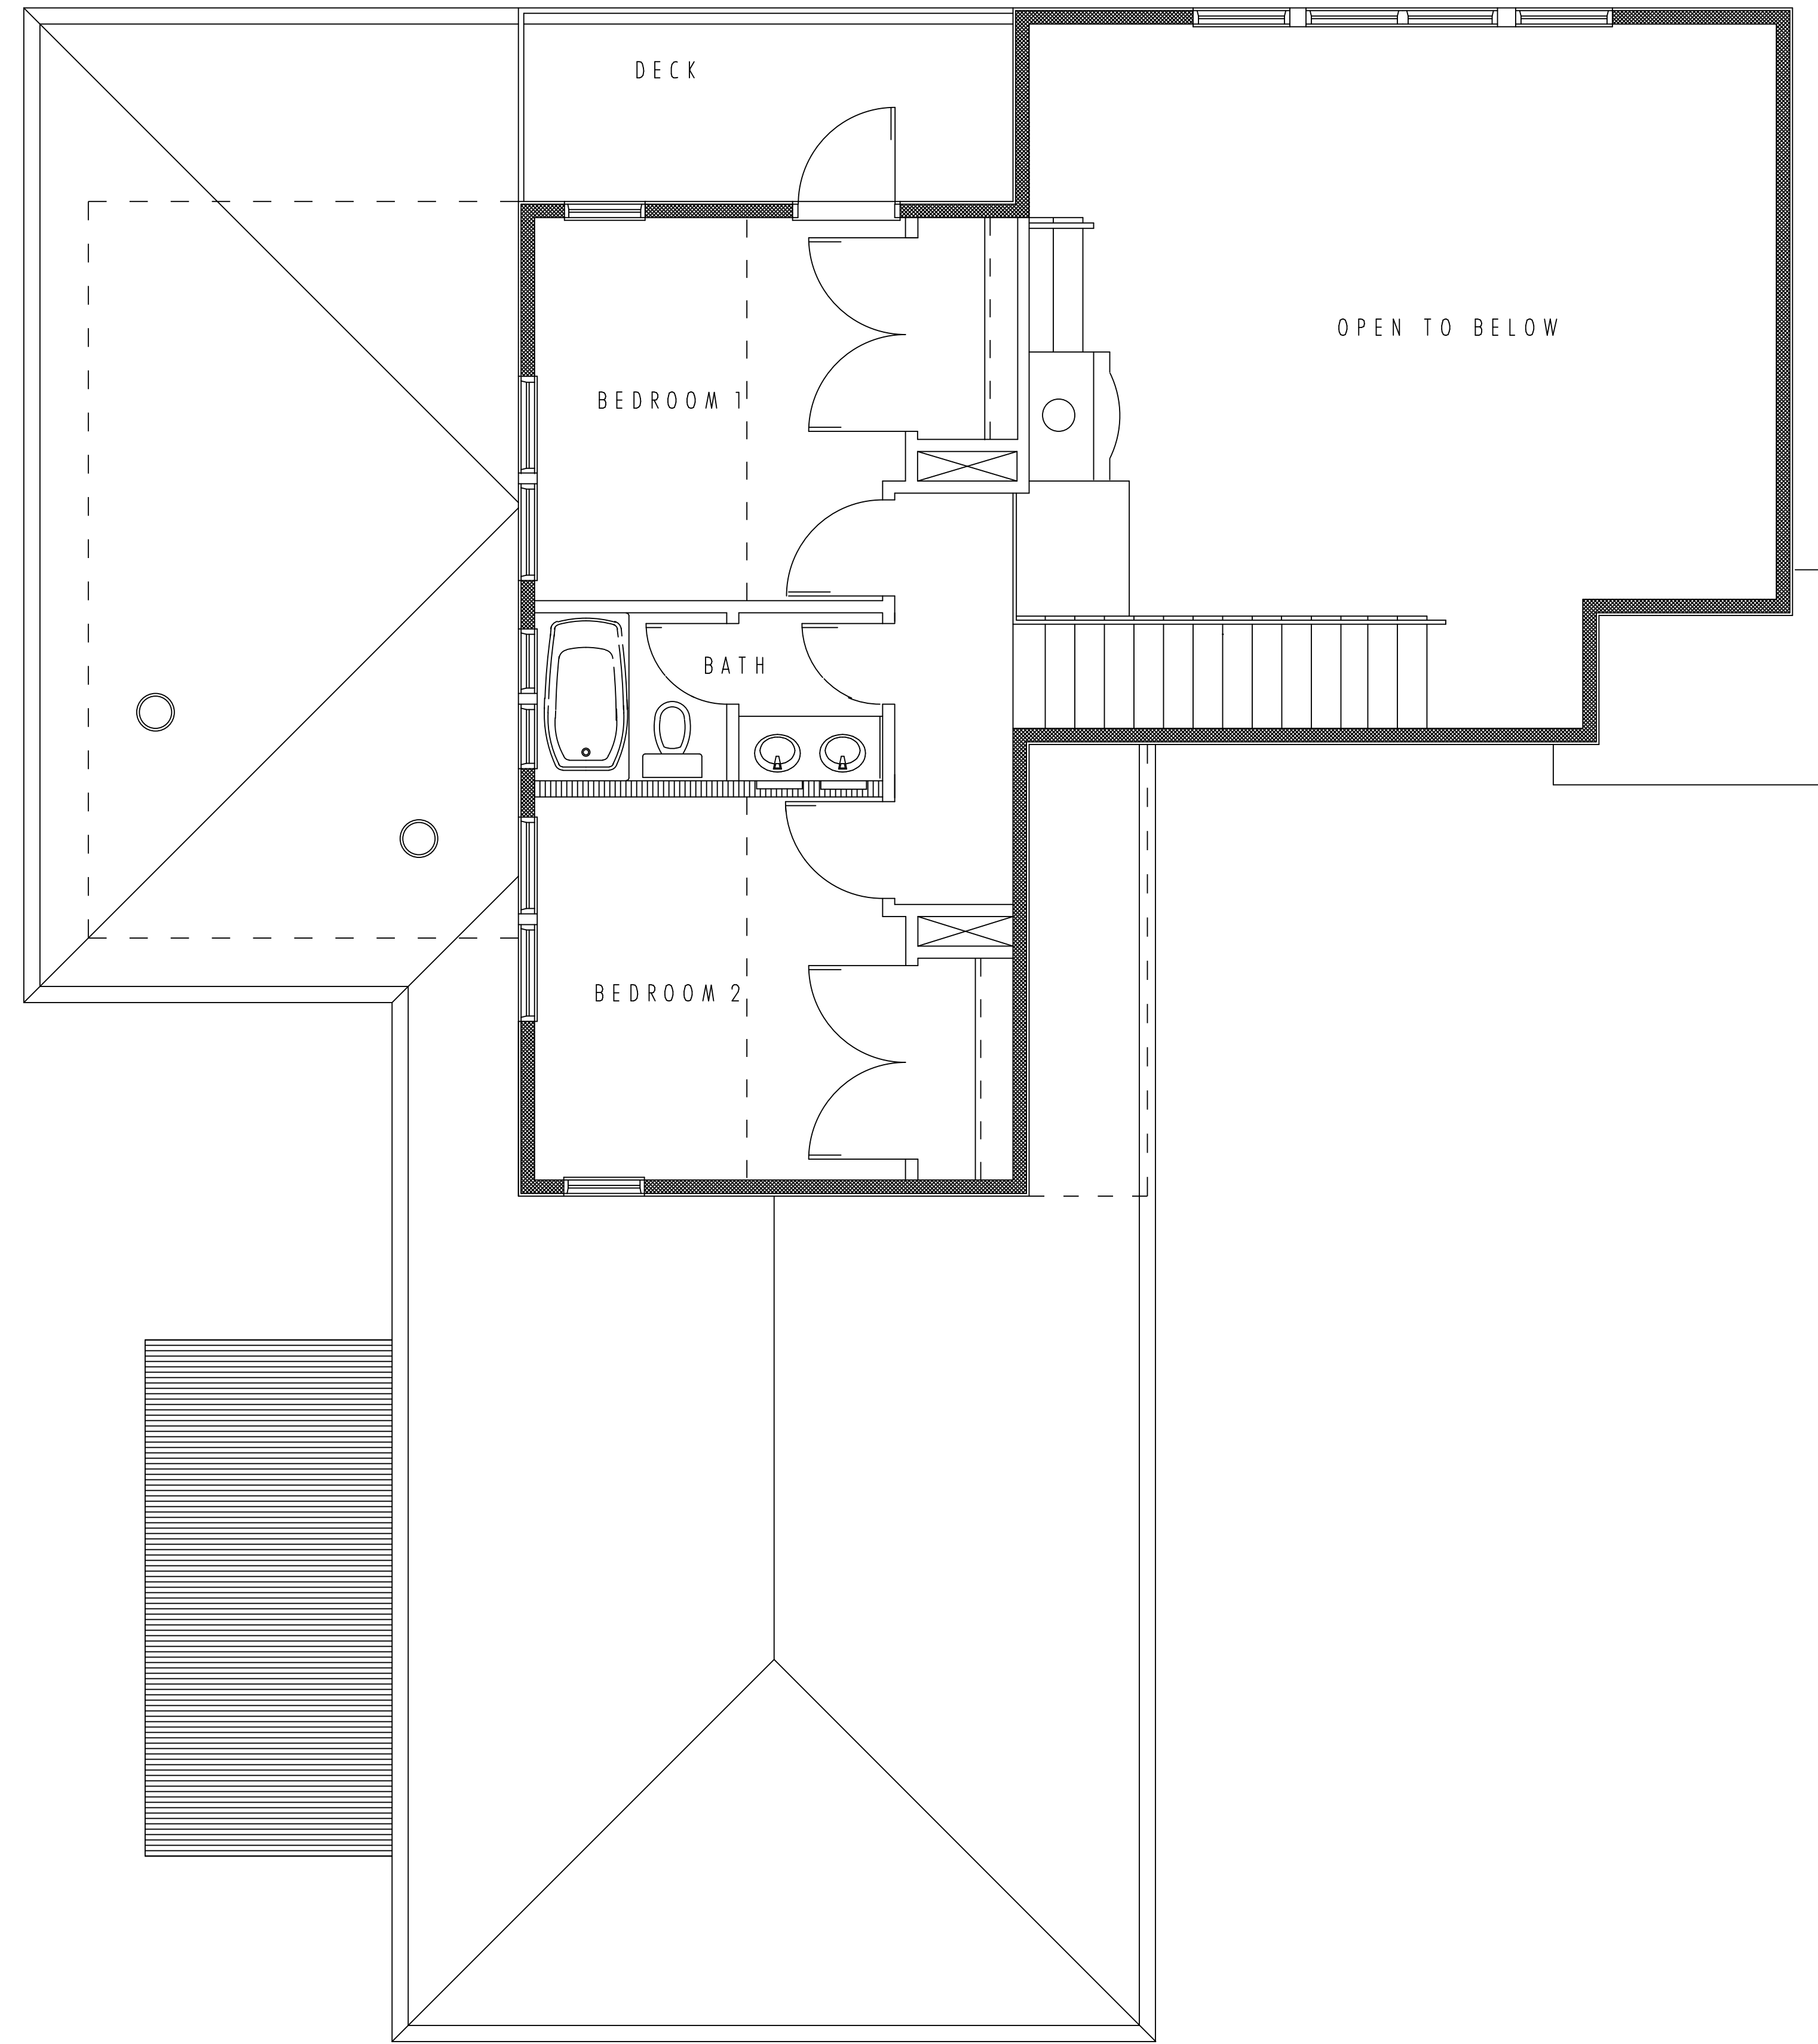


HEATHER'S  
HOME

GGOA PROJECT NO: 247.00

SECOND FLOOR

A 2

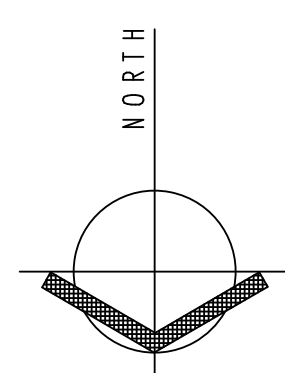

01 SECOND FLOOR PLAN  
1/4 : 1 - 0

02 LOFT PLAN  
1/4 : 1 - 0